
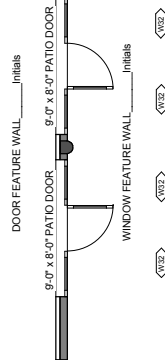


8 FT ROOF EXTENSION Initials  
 ROOF PROW Initials

28 JULY 2006  
**KODIAK 1**  
 SCALE: 1/4" = 1'-0"  
 3440 SQ FT

FLIP PLAN Initials

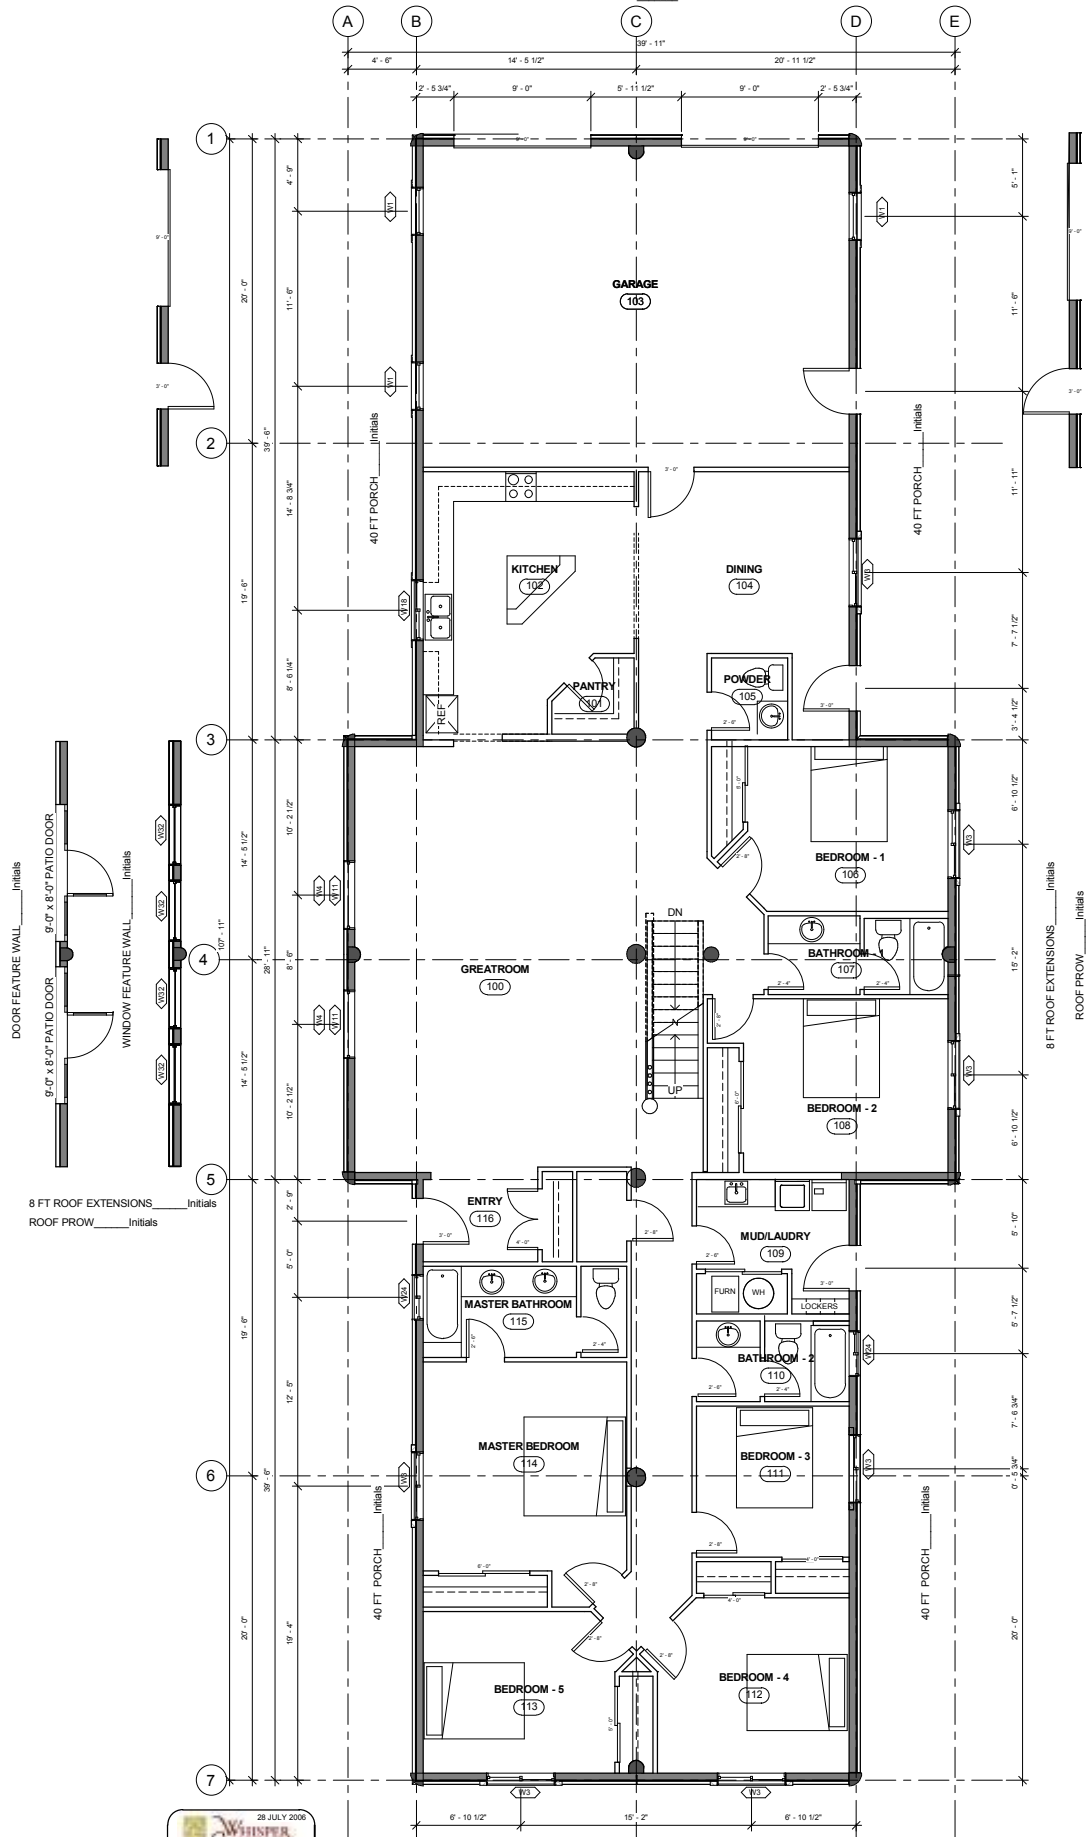

28 JULY 2008  
**WISPER CREEK**  
**KODIAK 2**  
 SCALE: 1" = 10'-0"  
 3440 SQ FT